


LAKELAND MALL OUTPARCEL PROJECT

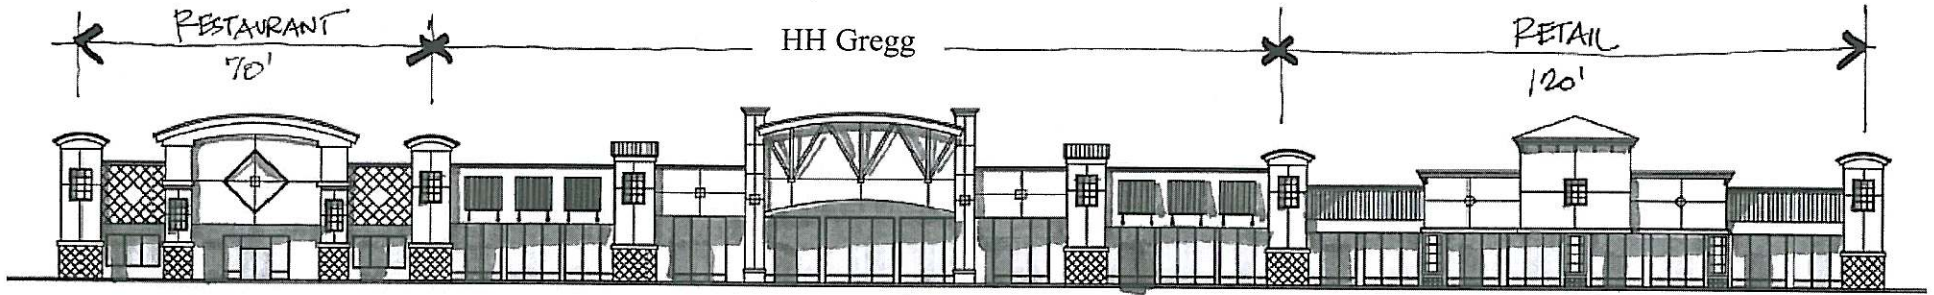


11-10-06

RZS
RICK Z. SMITH
& ASSOCIATES
ARCHITECTS, INC.

P.O. BOX 262197
TAMPA, FL 33683-2197
TEL 813-901-9663
FAX 813-853-1133
EMAIL rzs@rzsarchitects.com
AA 000 2246


Signed / Dated

The Retail is shown straight on rather than at an angle for clarity.

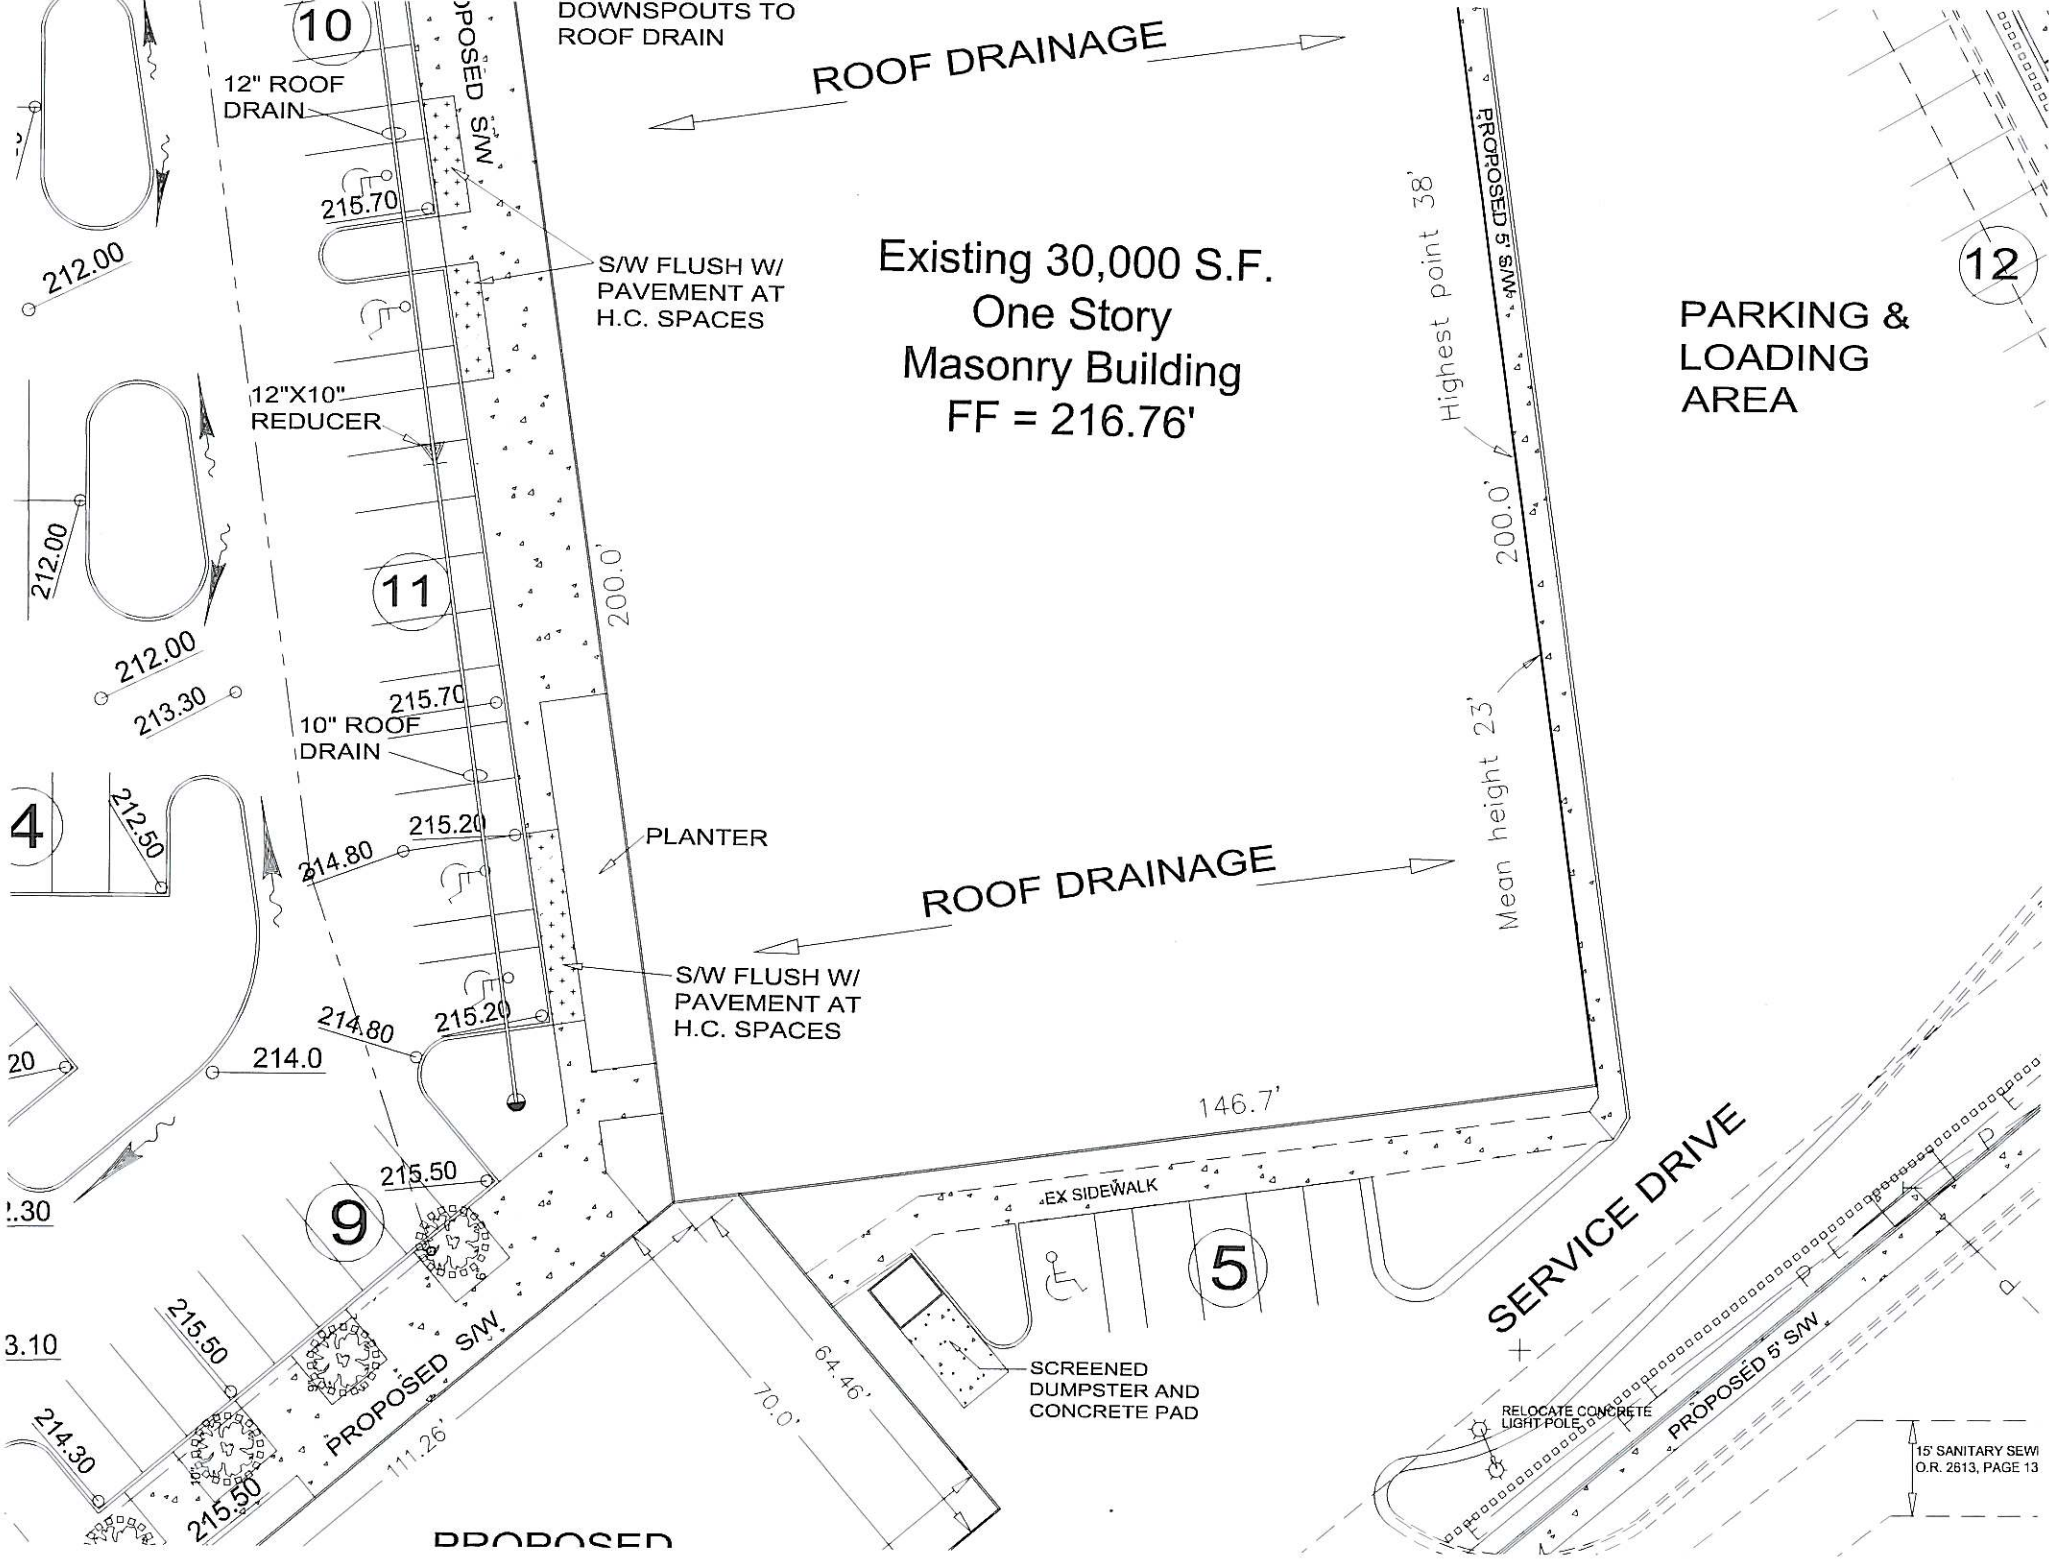

Existing 30,000 S.F.
 One Story
 Masonry Building
 FF = 216.76'

PARKING &
 LOADING
 AREA

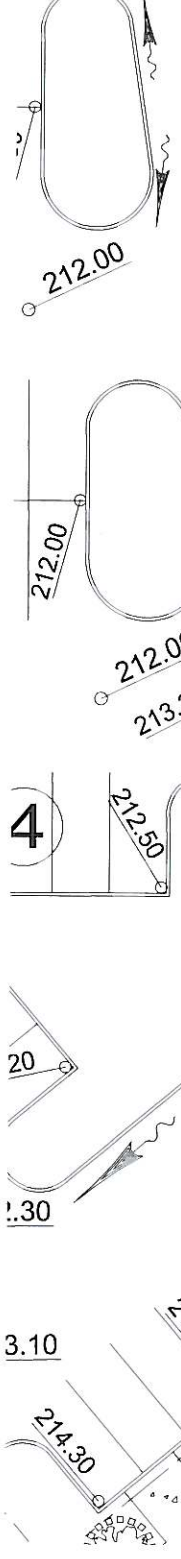

15' SANITARY SEW
 O.R. 2613, PAGE 13

PROPOSED